

2 x 30 mm RW FIREMAT 100

Ø 3 mm INSULATION PIN (BIMETAL)



DATE: 24.04.98	CONSTR.: TAL	APPROVED: T.A.L
SCALE: NTS	CORRESPONDING DRW. NO.: RW-FP-M008	

TITLE:
A60 DECK ALUMINIUM
ROCKWOOL FIREMAT 100

A/S Rockwool

P.O.Box 4215 Torshov
N-0401 OSLO
Phone : + 47 22 02 40 00
Fax : + 47 22 15 91 78
: + 47 22 18 25 80

DRAWING NO.: RW-FP-M043	REV. 01
----------------------------	------------

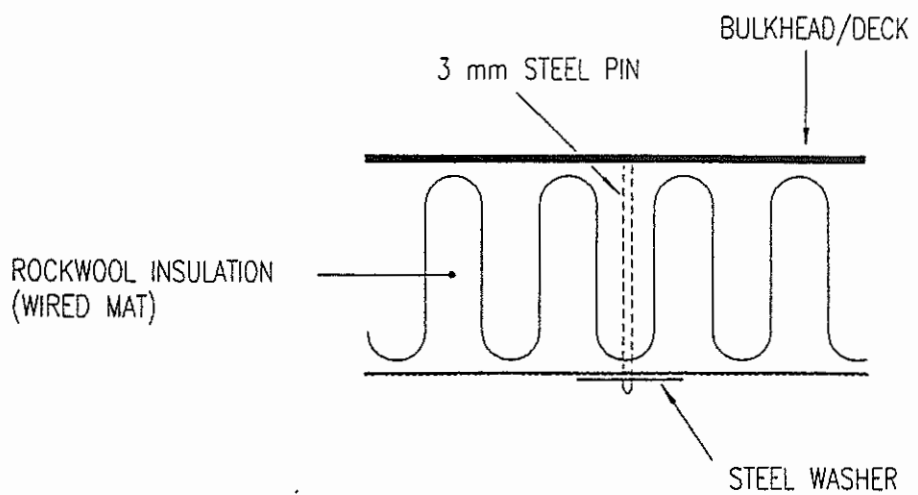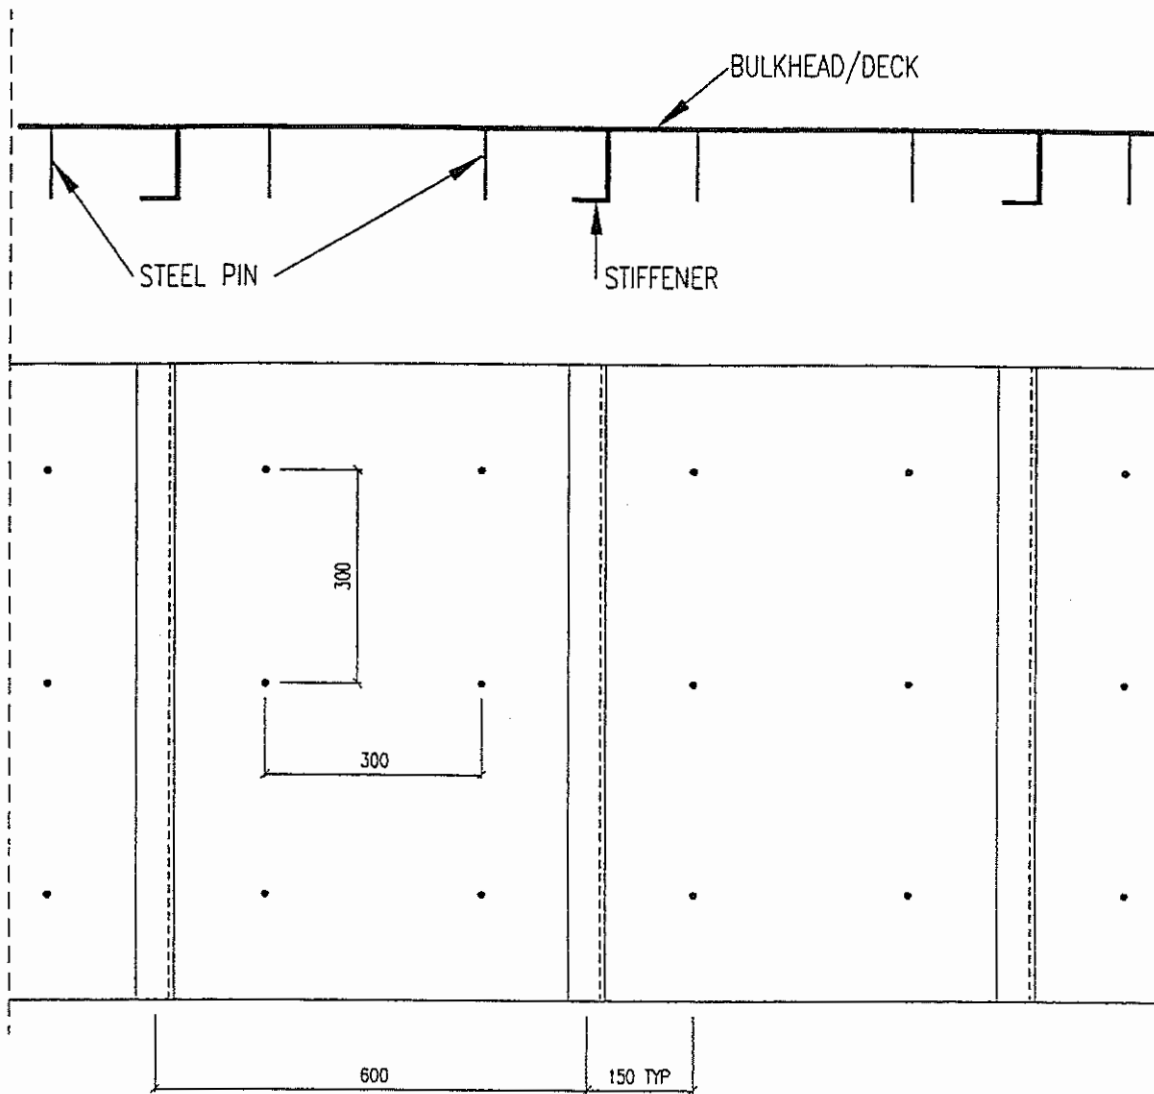

DATE: 16.04.97	CONSTR.: J.S.	APPROVED: T.W.T	AVS Rockwool P.O.Box 4215 Torshov N-0401 OSLO Phone : + 47 22 02 40 00 Fax : + 47 22 15 91 78 : + 47 22 18 25 80
SCALE: NTS	CORRESPONDING DRW. NO.:		
TITLE: A- CLASS RATED DIVISIONS (Rockwool Wired Mats) METHODS OF FASTENING			DRAWING NO.: RW-FP-M008
			REV. 02