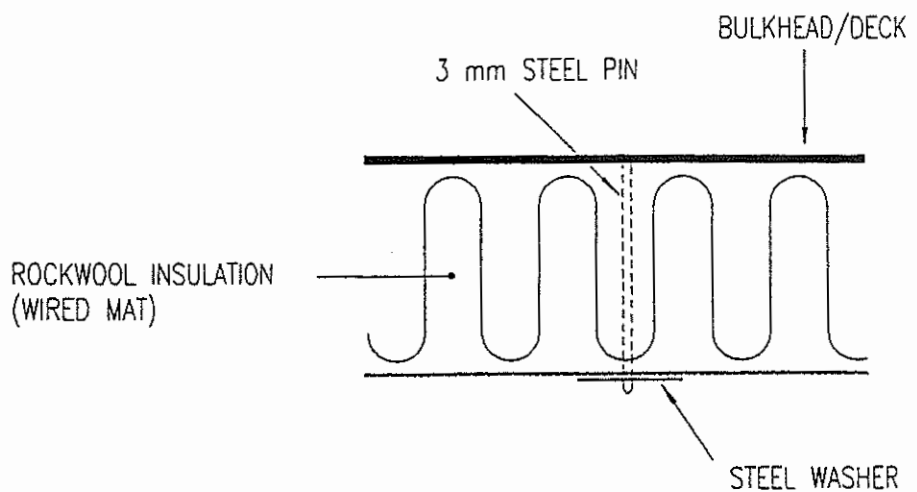
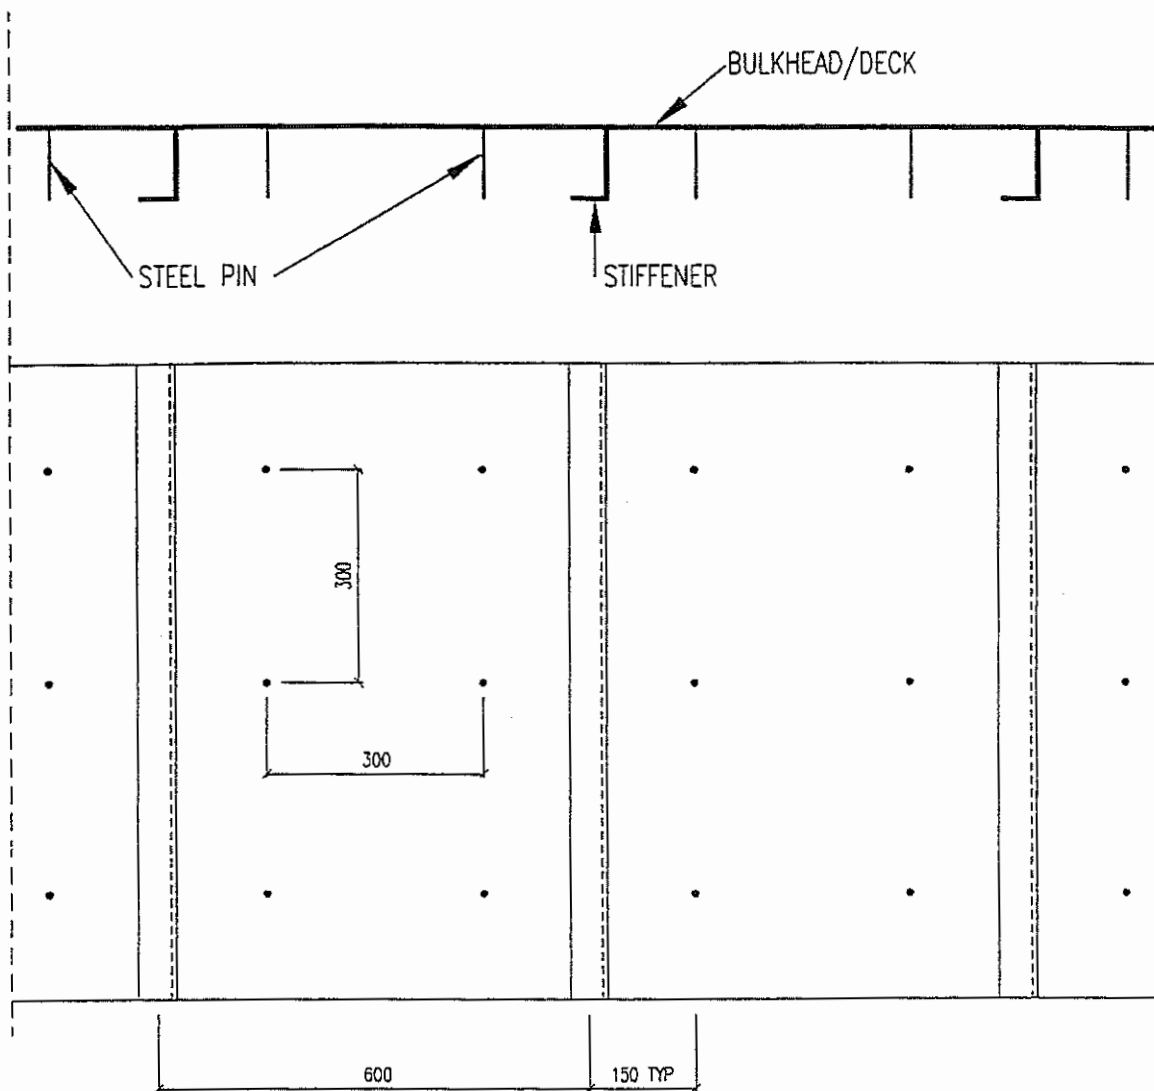

SINTEF
 Civil and Environmental
 Engineering
 NORWEGIAN FIRE RESEARCH LABORATORY
 Task no.: 22N002.29A
 Appendix no.: II Page 5 of 5
 Date: 1997-12-13
 Sign.: Oydis Samset

DATE: 18.11.99	CONSTR.: TAL	APPROVED: TAL	A/S Rockwool P.O.Box 4215 Torshov N-0401 OSLO Phone : + 47 22 02 40 00 Fax : + 47 22 15 91 78 : + 47 22 18 25 80
SCALE: NTS	CORRESPONDING DRW. NO.: RW-FP-008		
TITLE: A-60 RATED DECK ROCKWOOL FIREMAT 100 (ROCKWOOL BRANNMATTE 100)			DRAWING NO.: RW-FP-M050
			REV. 01



DATE: 16.04.97	CONSTR.: J.S.	APPROVED: T.W.T	A/S Rockwool P.O.Box 4215 Torshov N-0401 OSLO Phone : + 47 22 02 40 00 Fax : + 47 22 15 91 78 : + 47 22 18 25 80
SCALE: NTS	CORRESPONDING DRW. NO.:		
TITLE: A- CLASS RATED DIVISIONS (Rockwool Wired Mats) METHODS OF FASTENING			DRAWING NO.: RW-FP-M008
			REV. 02