
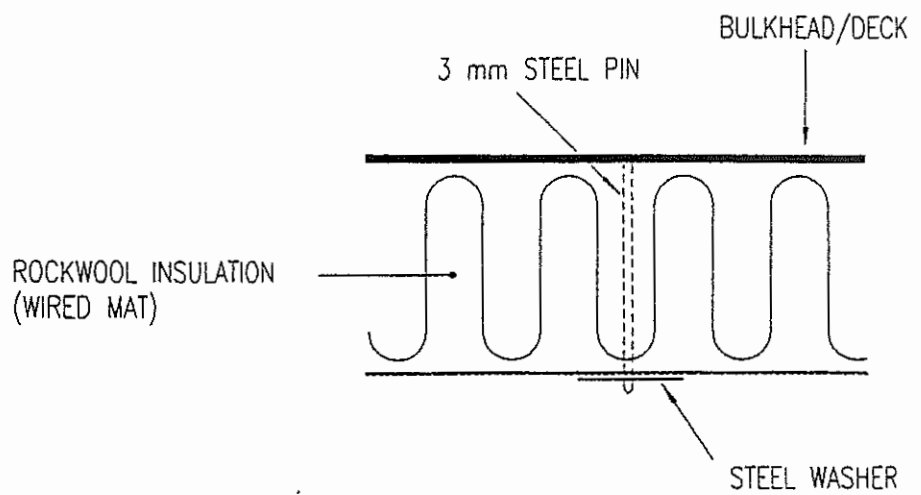


2 x 30 mm RW FIREMAT 100

Ø 3 mm INSULATION PIN (BIMETAL)

DATE: 24.04.98	CONSTR.: TAL	APPROVED: T.A.L.	A/S Rockwool P.O.Box 4215 Torshov N-0401 OSLO Phone : + 47 22 02 40 00 Fax : + 47 22 15 91 78 : + 47 22 18 25 80
SCALE: NTS	CORRESPONDING DRW. NO.: RW-FP-M008		
TITLE: A60 DECK ALUMINIUM ROCKWOOL FIREMAT 100			DRAWING NO.: RW-FP-M043
			REV. 01

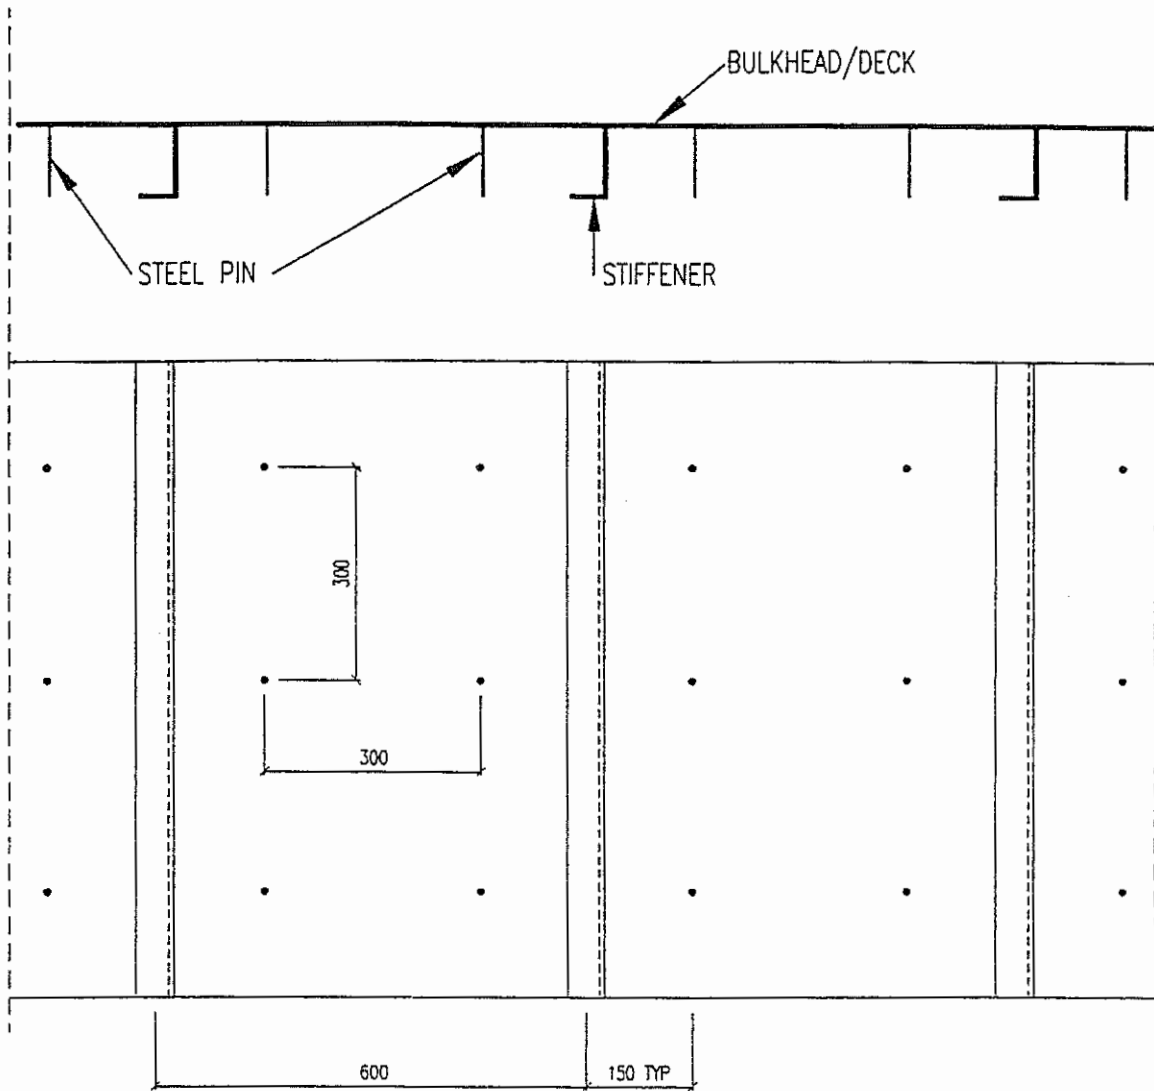

DATE: 16.04.97	CONSTR.: J.S.	APPROVED: T.W.T	A/S Rockwool P.O.Box 4215 Torshov N-0401 OSLO Phone : + 47 22 02 40 00 Fax : + 47 22 15 91 78 : + 47 22 18 25 80
SCALE: NTS	CORRESPONDING DRW. NO.:		
TITLE: A- CLASS RATED DIVISIONS (Rockwool Wired Mats) METHODS OF FASTENING			DRAWING NO.: RW-FP-M008
			REV. 02