
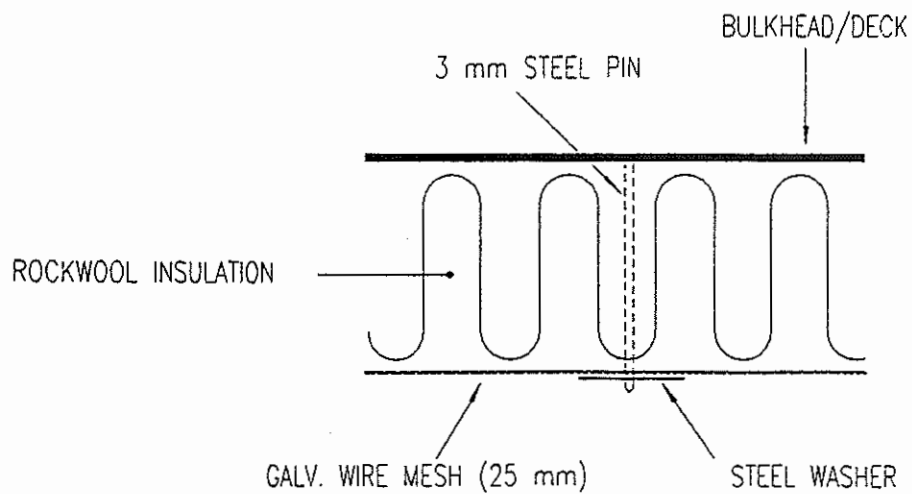


DATE: 12.06.95	CONSTR.: tal	APPROVED: T.W.T	A/S Rockwool P.O.Box 4215 Torshov N-0401 OSLO Phone : + 47 22 02 40 00 Fax : + 47 22 15 91 78 : + 47 22 18 25 80
SCALE: NTS	CORRESPONDING DRW. NO.: RW-FP-M003		
TITLE: A-60 BULKHEAD (STEEL) Rockwool Firebatt 110 Fire from either side			DRAWING NO.: RW-FP-M029 REV. 01

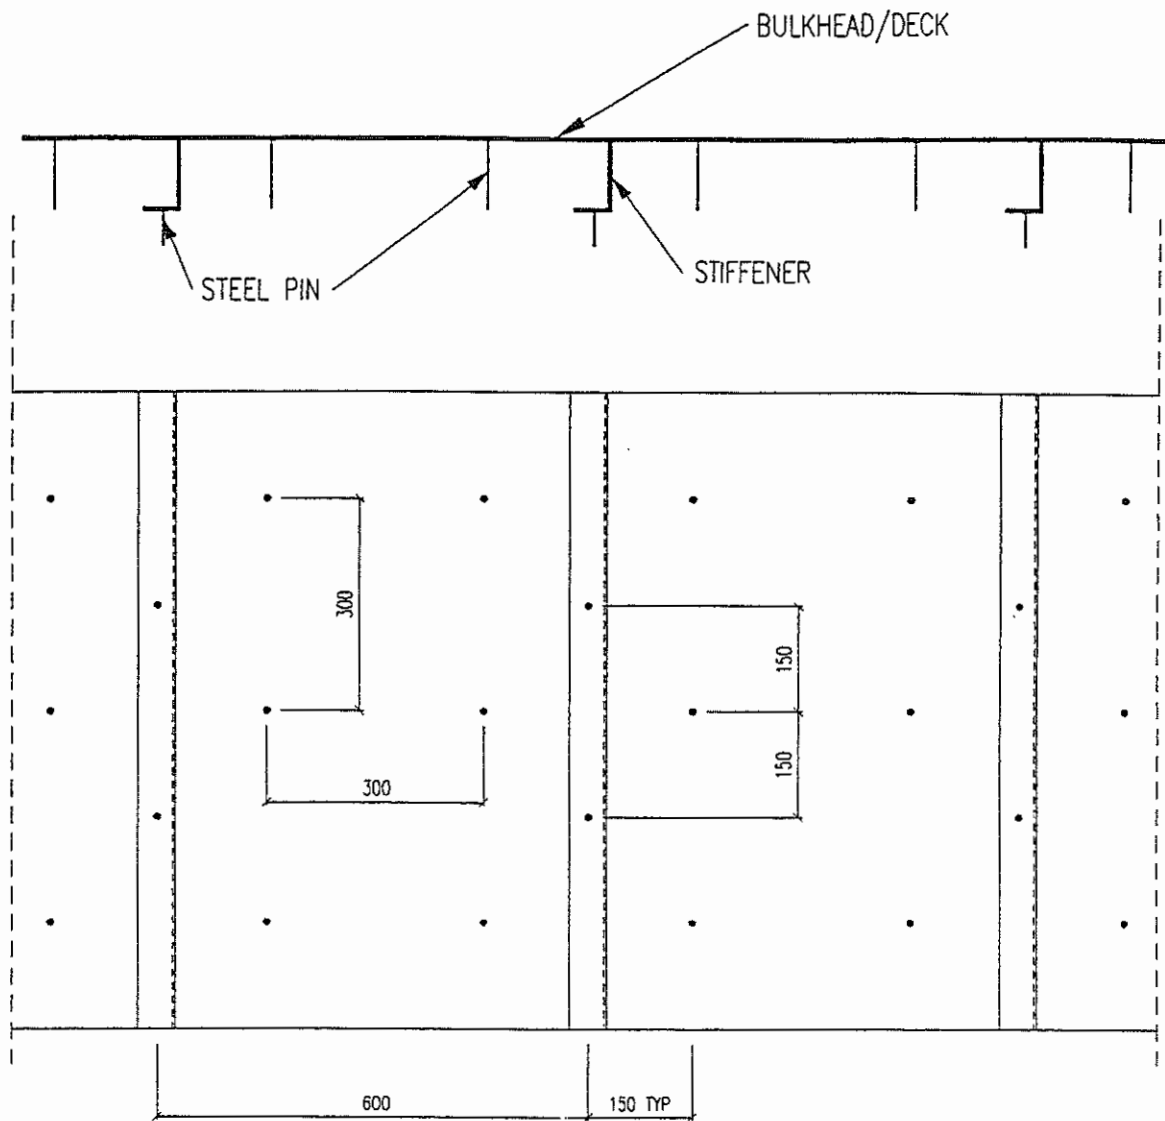

Note: This drawing replaces dwg. 3-279-BII

DATE: 18.06.97	CONSTR.: J.S.	APPROVED: TAL	A/S Rockwool P.O.Box 4215 Torshov N-0401 OSLO Phone : + 47 22 02 40 00 Fax : + 47 22 15 91 78 : + 47 22 18 25 80
SCALE: NTS	CORRESPONDING DRW. NO.:		
TITLE: A- CLASS RATED DIVISIONS (Rockwool Batts/Slabs) METHODS OF FASTENING			DRAWING NO.: RW-FP-M003
			REV. 04