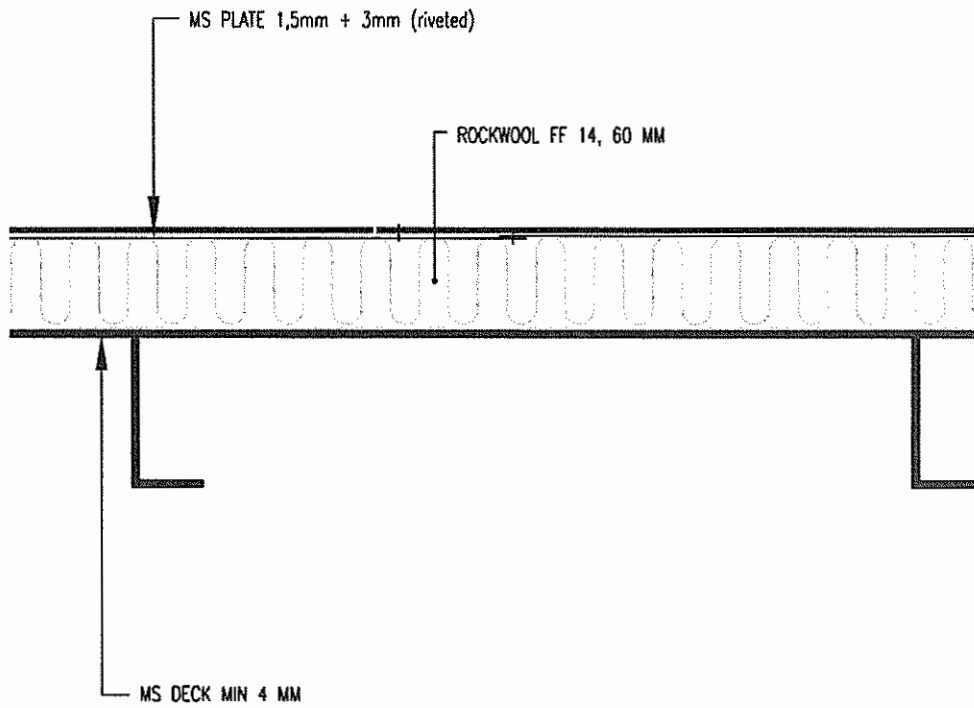

SINTEF
 Civil and Environmental
 Engineering
 NORWEGIAN FIRE RESEARCH LABORATORY
 Task no.: 22N002.07 D
 Appendix no.: II Page 3 of 4
 Date: 98-09-26
 Sign.: Bjorn Kristoffersen

DATE: 10.09.98	CONSTR.: tol	APPROVED: T.W.T	A/S Rockwool P.O.Box 4215 Torshov N-0401 OSLO Phone : + 47 22 02 40 00 Fax : + 47 22 15 91 78 : + 47 22 18 25 80
SCALE: NIS	CORRESPONDING DRW. NO.:		
TITLE:			
A-60 RATED FLOATING FLOOR FF14			DRAWING NO.: RW-FP-M042 REV. 01



DATE: 11.08.99	CONSTR.: tal	APPROVED: T.W.T	<h1>A/S Rockwool</h1> <p>P.O.Box 4215 Torshov N-0401 OSLO Phone : + 47 22 02 40 00 Fax : + 47 22 15 91 78 : + 47 22 18 25 80</p>
SCALE: NTS	CORRESPONDING DRW. NO.:		
TITLE: A-60 RATED FLOATING FLOOR Rockwool FF 14			
DRAWING NO.:		RW-FP-M042	REV. 02